


**Lawrence History Center**  
 Urgent Repairs Project  
 (Refer to Section 01010 for referenced details)


20 Feb 09 M. Russell

Drawing SKS-1 Repair Key Plan at First Floor

 





Carpenter Shop

 

Forge  
(aka Foundry or  
Blacksmith Shop)

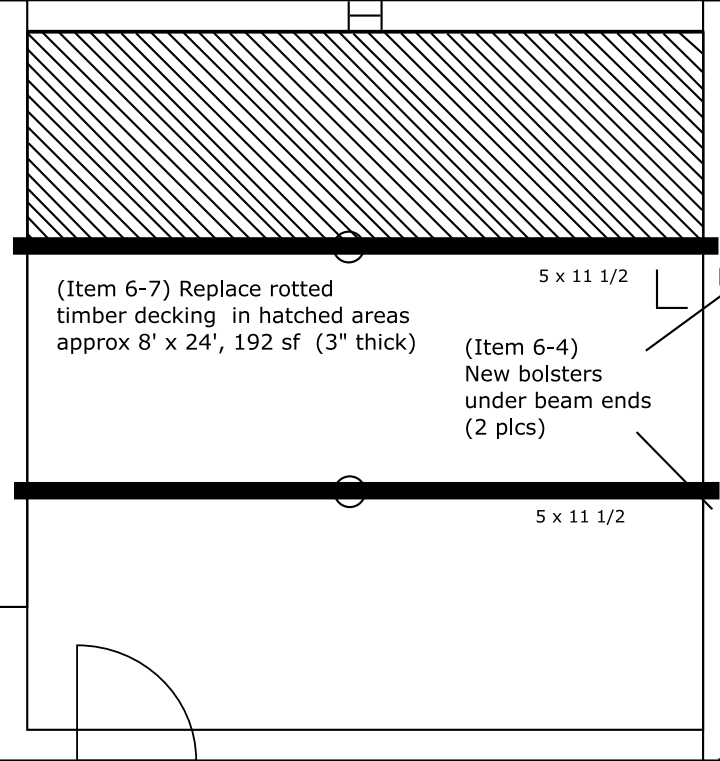

Stable  
(aka Carriage House)

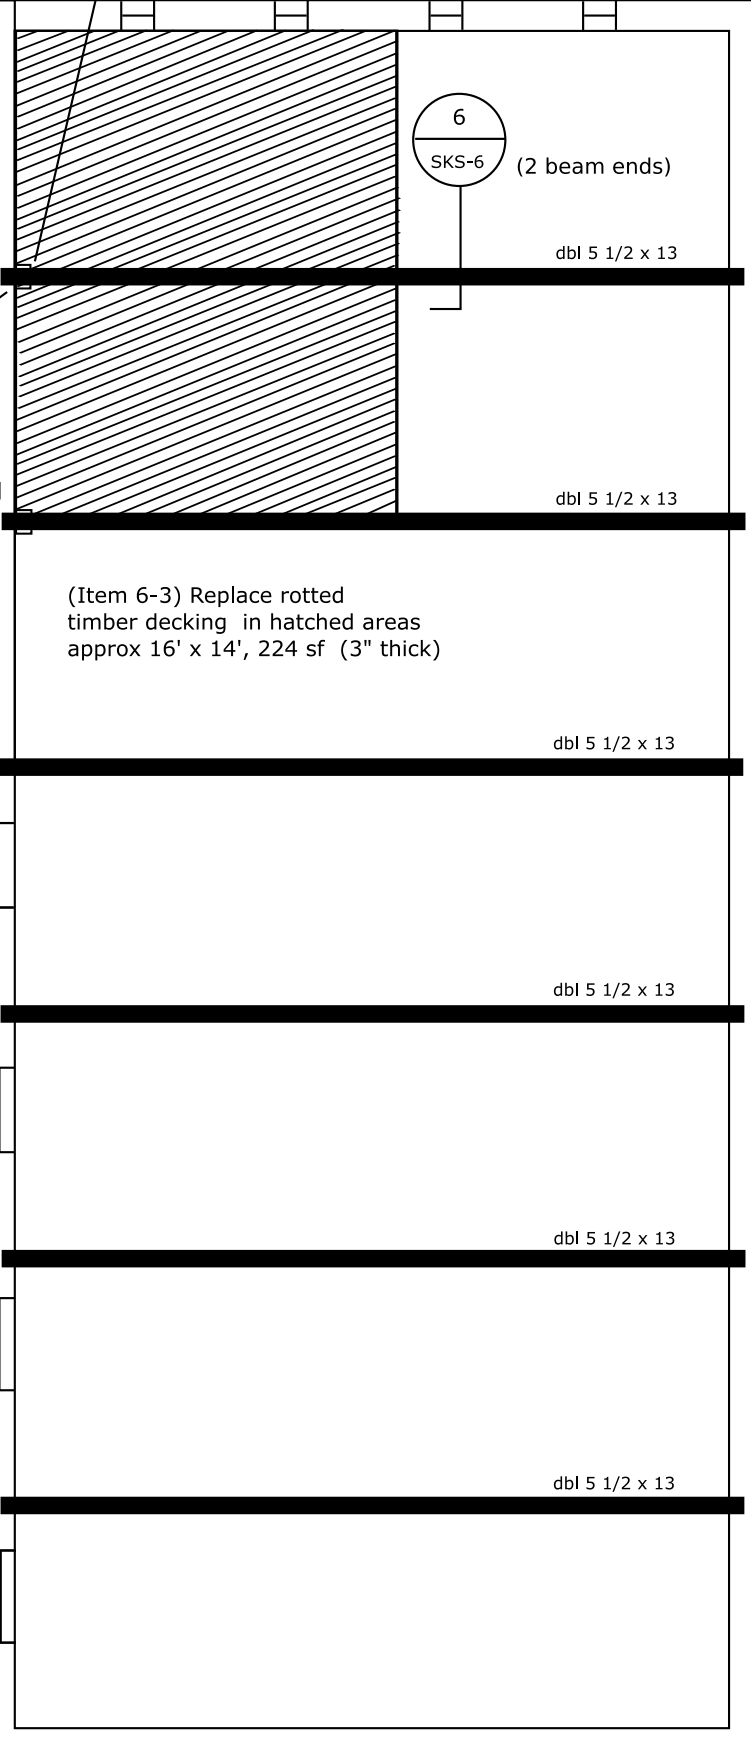



Warehouse

**Lawrence History Center**  
Urgent Repairs Project  
(Refer to Section 01010 for referenced details)

20 Feb 09 M. Russell

Drawing SKS-2 Repair Key Plan at Second Floor

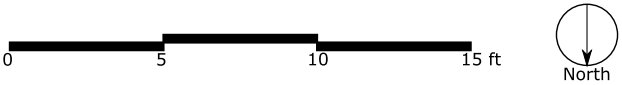

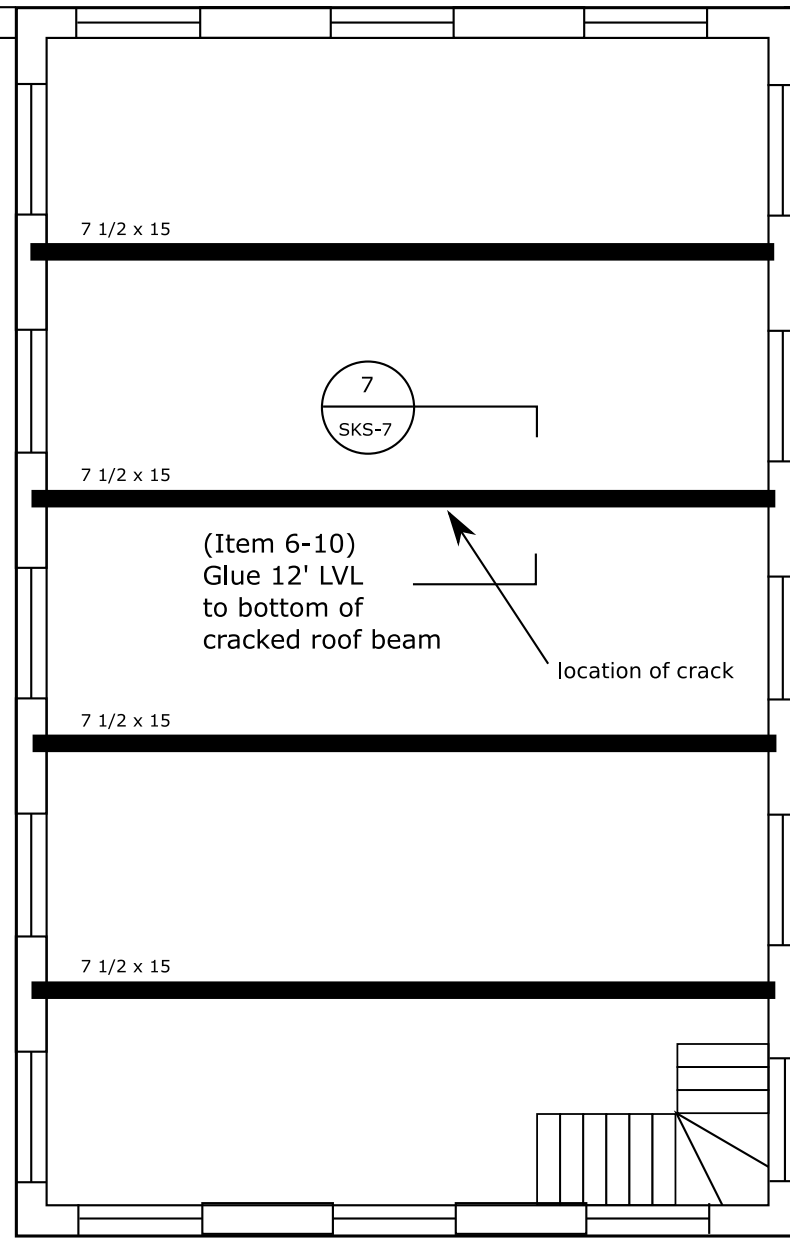


Carpenter Shop


**Lawrence History Center**  
 Urgent Repairs Project  
 (Refer to Section 01010 for referenced details)

20 Feb 09 M. Russell


Drawing SKS-3 Repair Key Plan at Roof

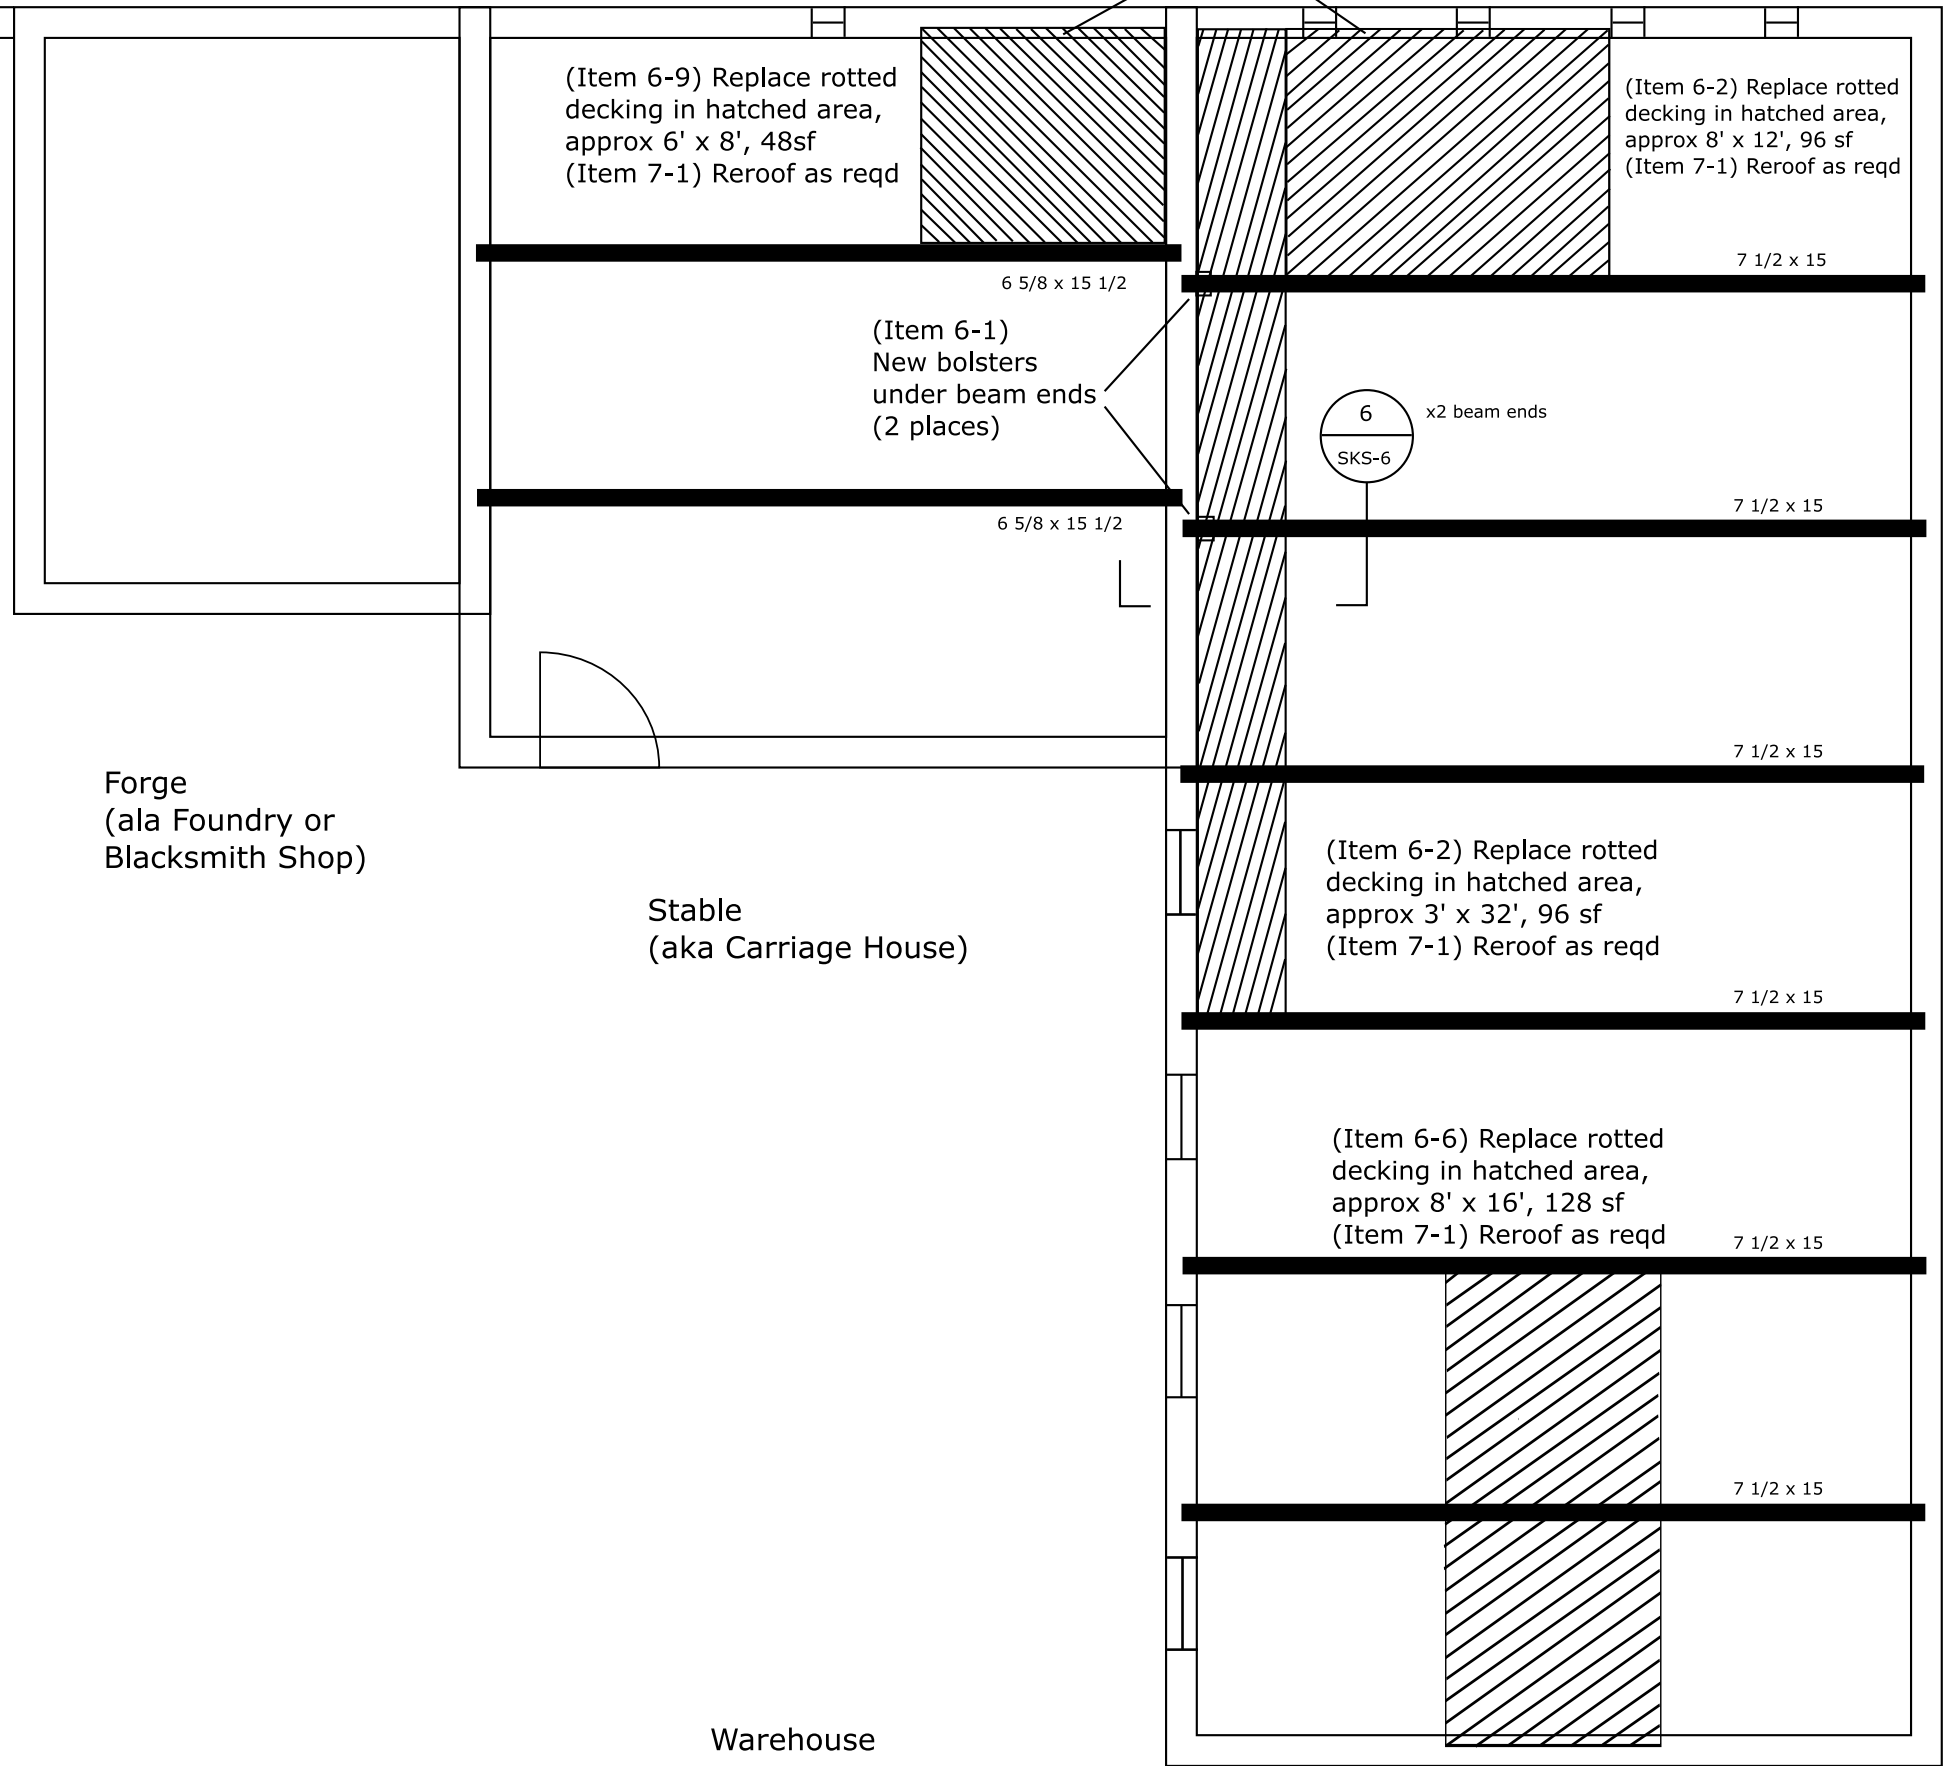


Warehouse

 


Carpenter Shop

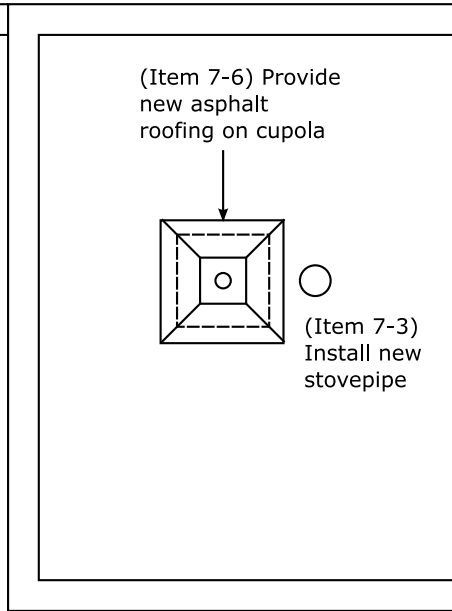

Forge  
(ala Foundry or  
Blacksmith Shop)

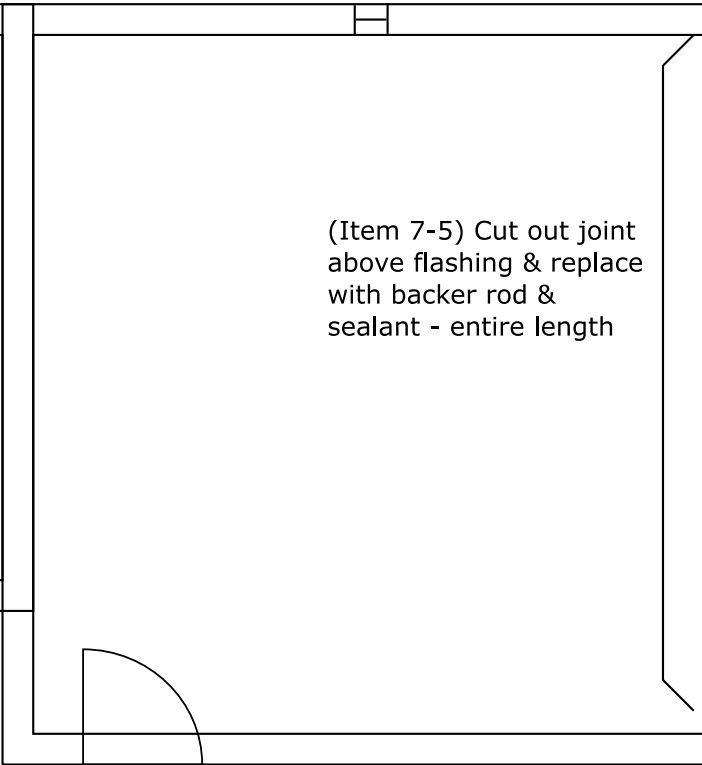

Stable  
(aka Carriage House)

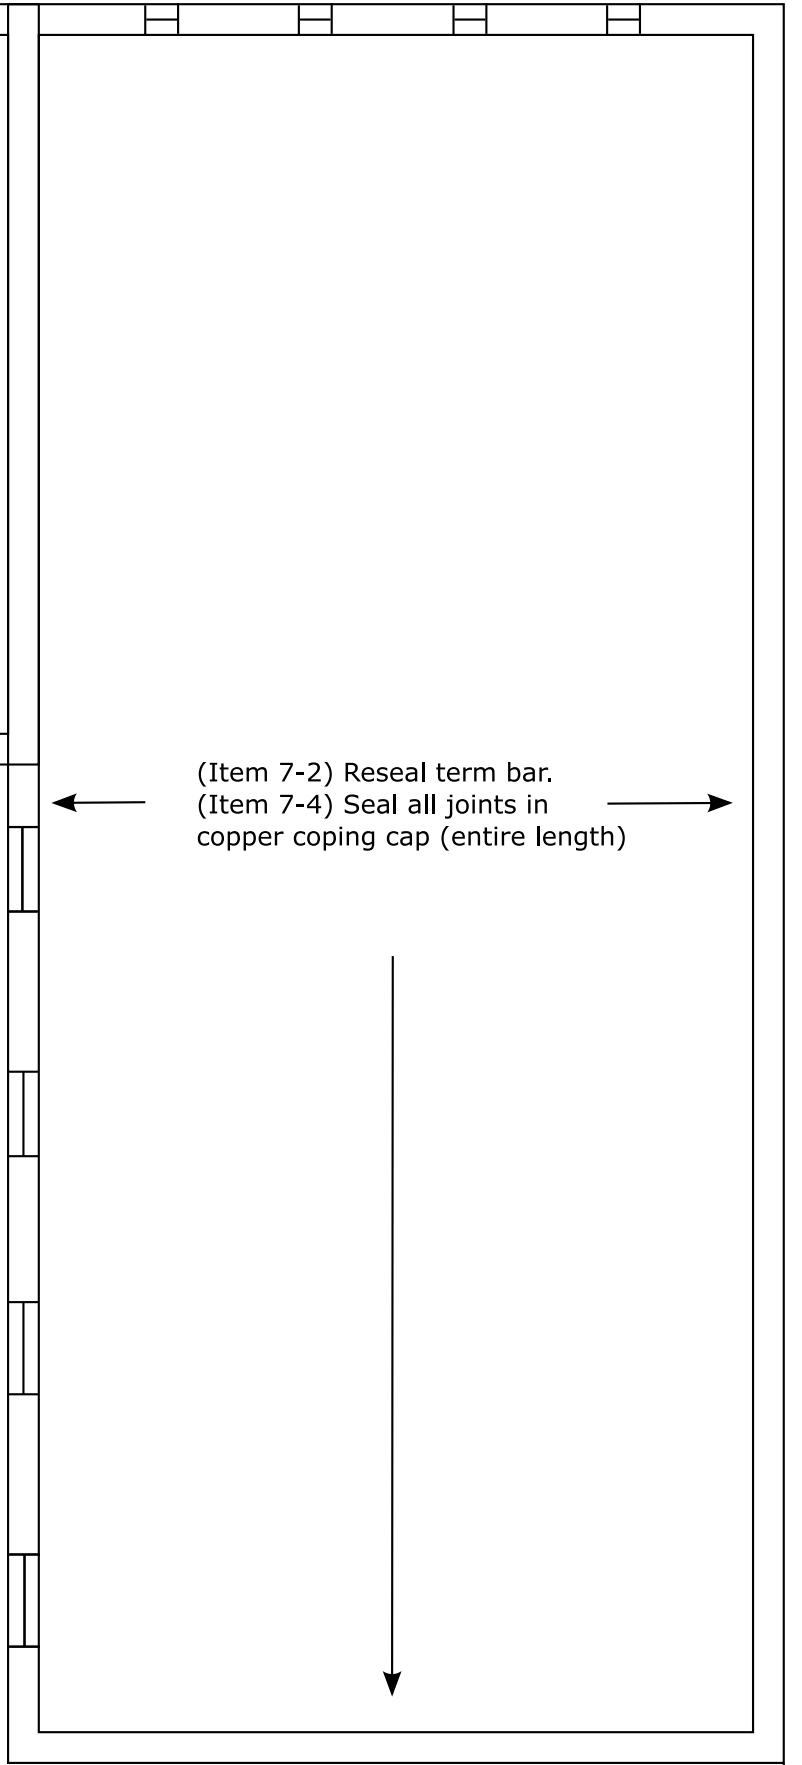

Warehouse

**Lawrence History Center**  
Urgent Repairs Project  
(Refer to Section 01010 for referenced details)

20 Feb 09 M. Russell

Drawing SKS-4 Repair Key Plan at Roof (exterior)

